


BLOCK H
FIRST FLOOR PLAN

BLOCK G
FIRST FLOOR PLAN

BLOCK F
FIRST FLOOR PLAN

699m²
excluding stairwell

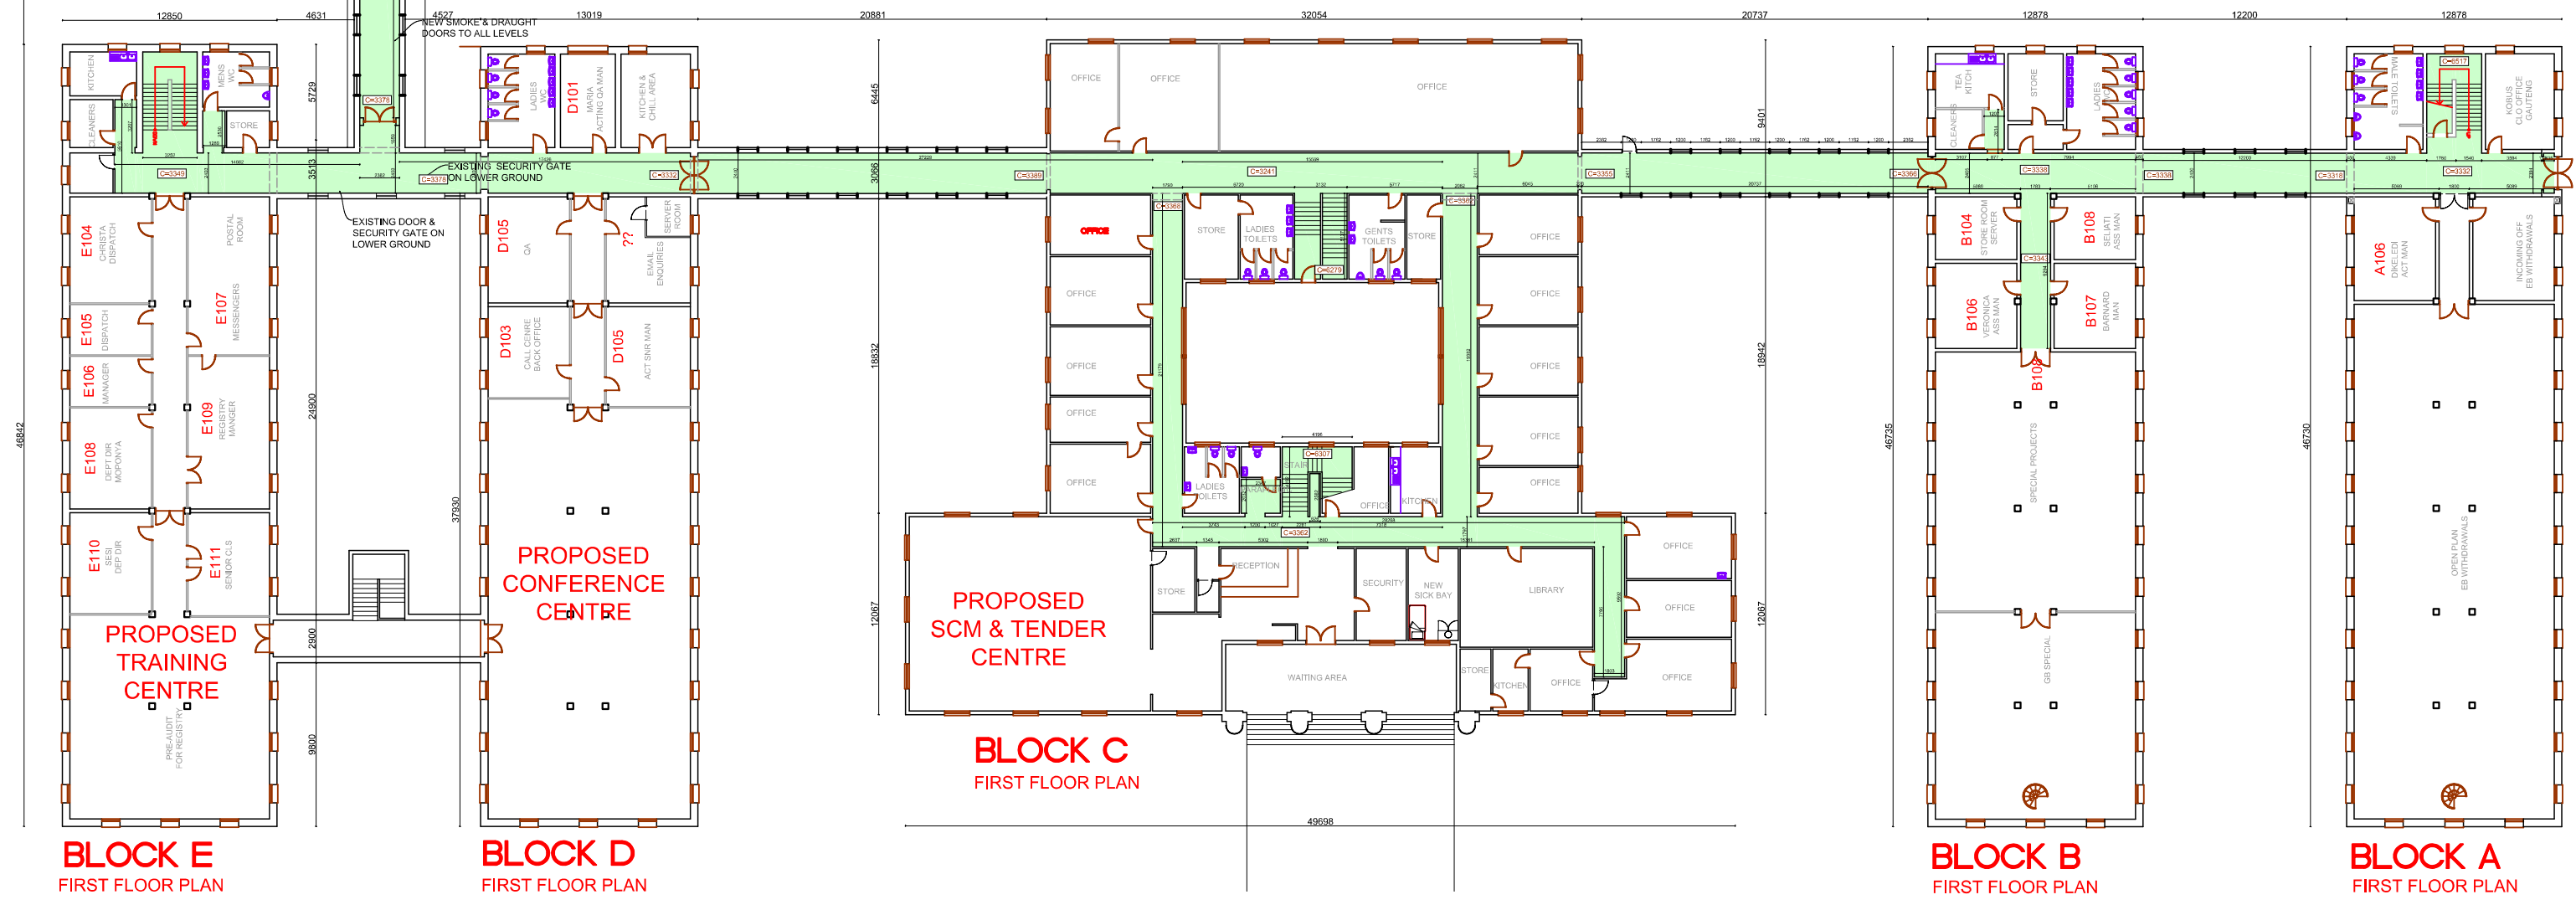

BLOCK E
FIRST FLOOR PLAN


BLOCK D
FIRST FLOOR PLAN

BLOCK C
FIRST FLOOR PLAN

BLOCK B
FIRST FLOOR PLAN

BLOCK A
FIRST FLOOR PLAN

SITE PLAN - FIRST FLOOR

 the gpaa Department: Government Pensions Administration Agency REPUBLIC OF SOUTH AFRICA		
Project:		
FIRST FLOOR SITE PLAN		
Drawing Title:		
BLOCK LAYOUTS		
Date:	Drawn by:	Scale:
2014/03/29	SR	NTS
Project Number	Rev no:	Drawing Number
GPAA-27	1	03-01