


**BLOCK H**  
GROUND FLOOR PLAN

**BLOCK G**  
GROUND FLOOR PLAN


**BLOCK F**  
GROUND FLOOR PLAN

260m<sup>2</sup>  
excluding stairwells

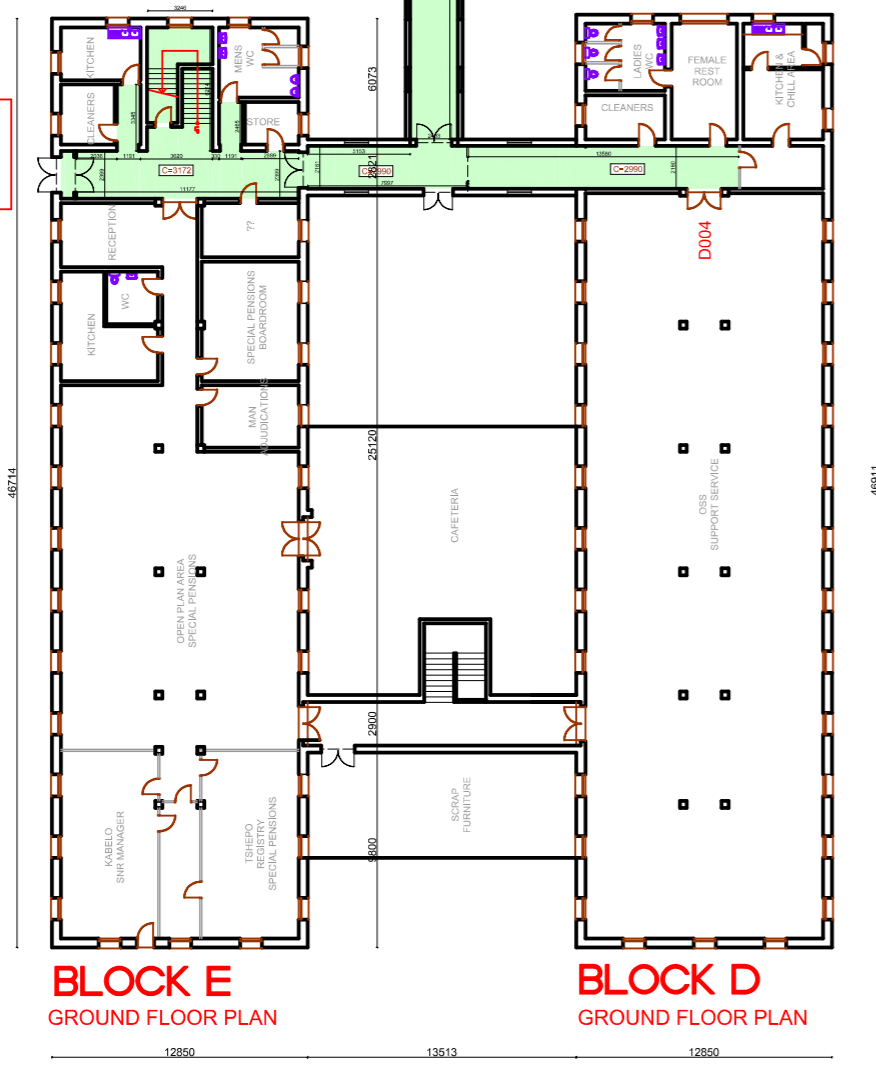

**BLOCK E**  
GROUND FLOOR PLAN

**BLOCK D**  
GROUND FLOOR PLAN

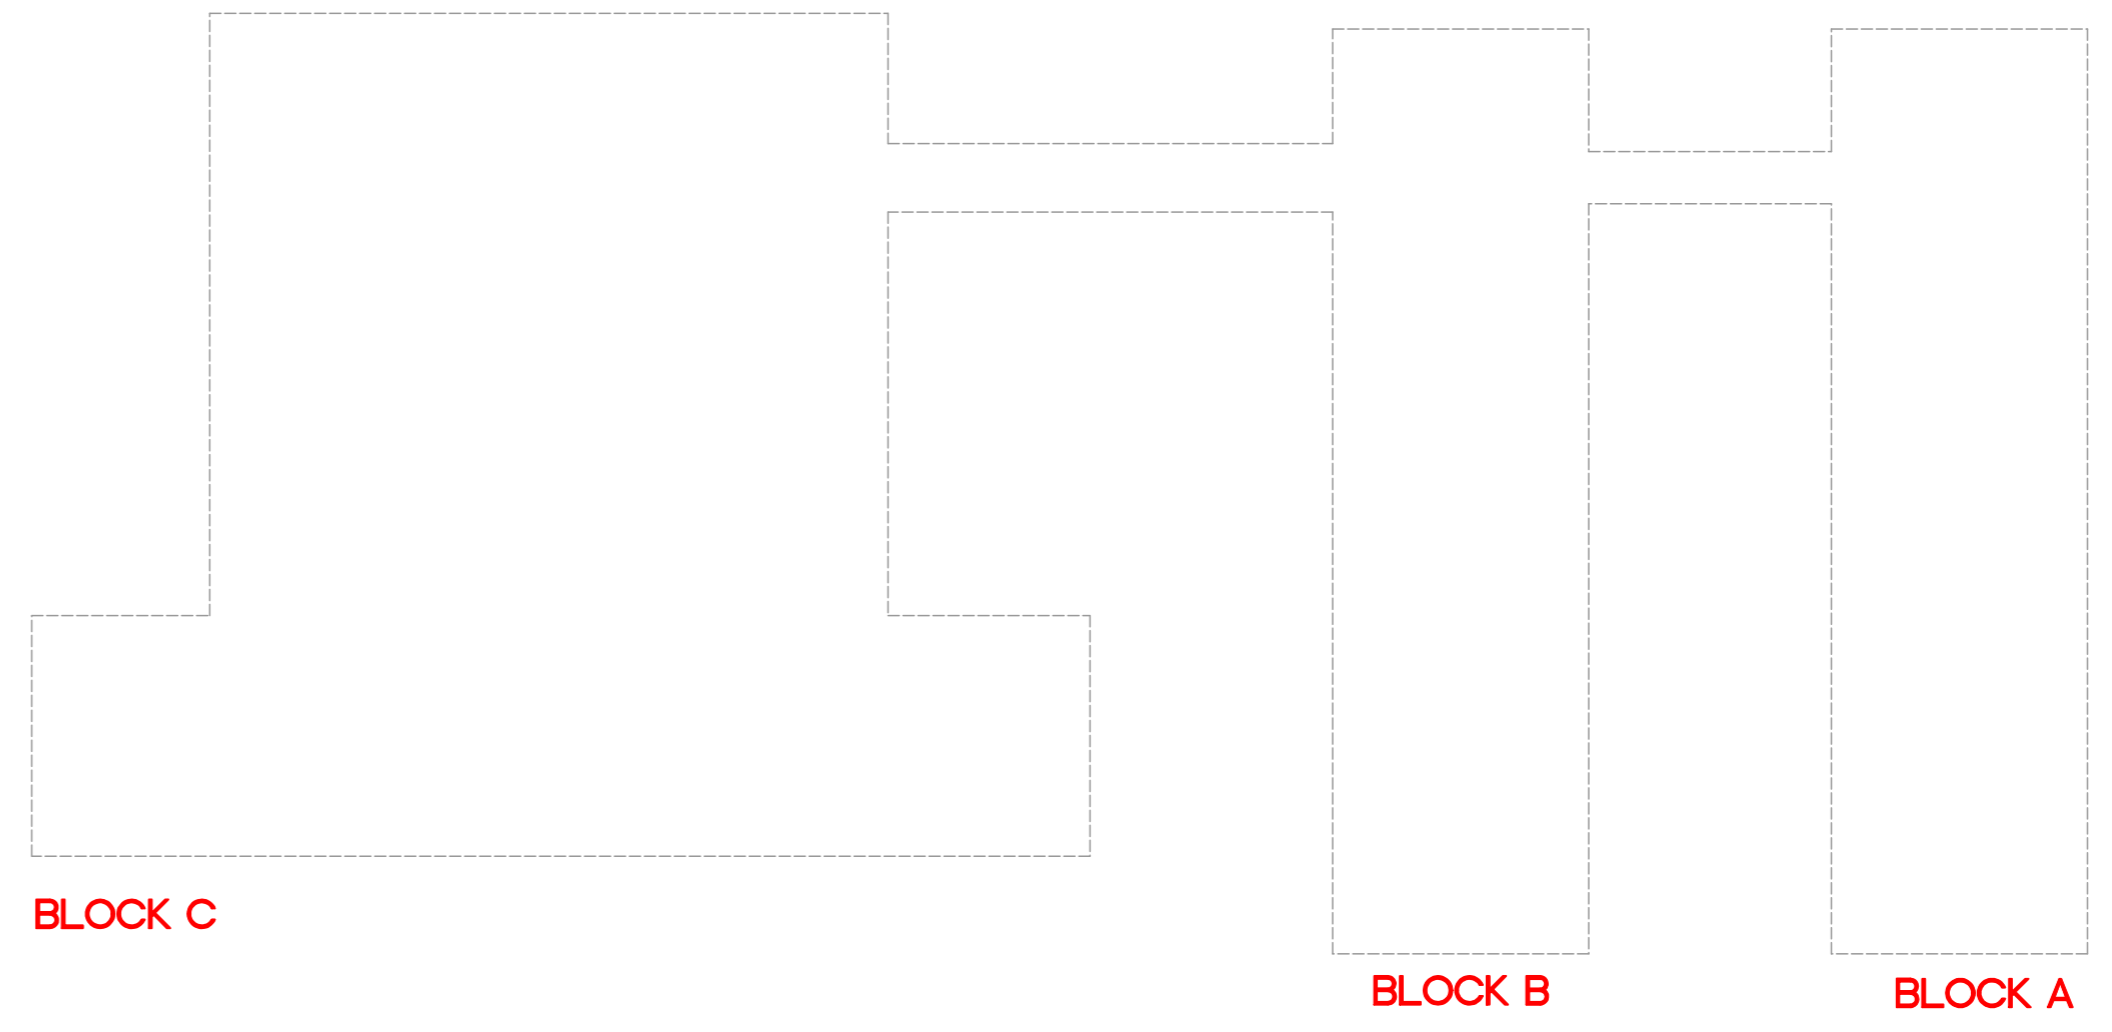


**BLOCK C**

**BLOCK B**

**BLOCK A**

# SITE PLAN - GROUND FLOOR

 <b>the gpa</b> Department: Government Pensions Administration Agency REPUBLIC OF SOUTH AFRICA		
Project:		
<b>GROUND FLOOR SITE PLAN</b>		
Drawing Title:		
<b>BLOCK LAYOUTS</b>		
Date:	Drawn by:	Scale:
2014/03/29	SR	NTS
Project Number	Rev no:	Drawing Number
GPA-27	1	02-01