


BLOCK H
SECOND FLOOR PLAN

BLOCK G
SECOND FLOOR PLAN

BLOCK F
SECOND FLOOR PLAN

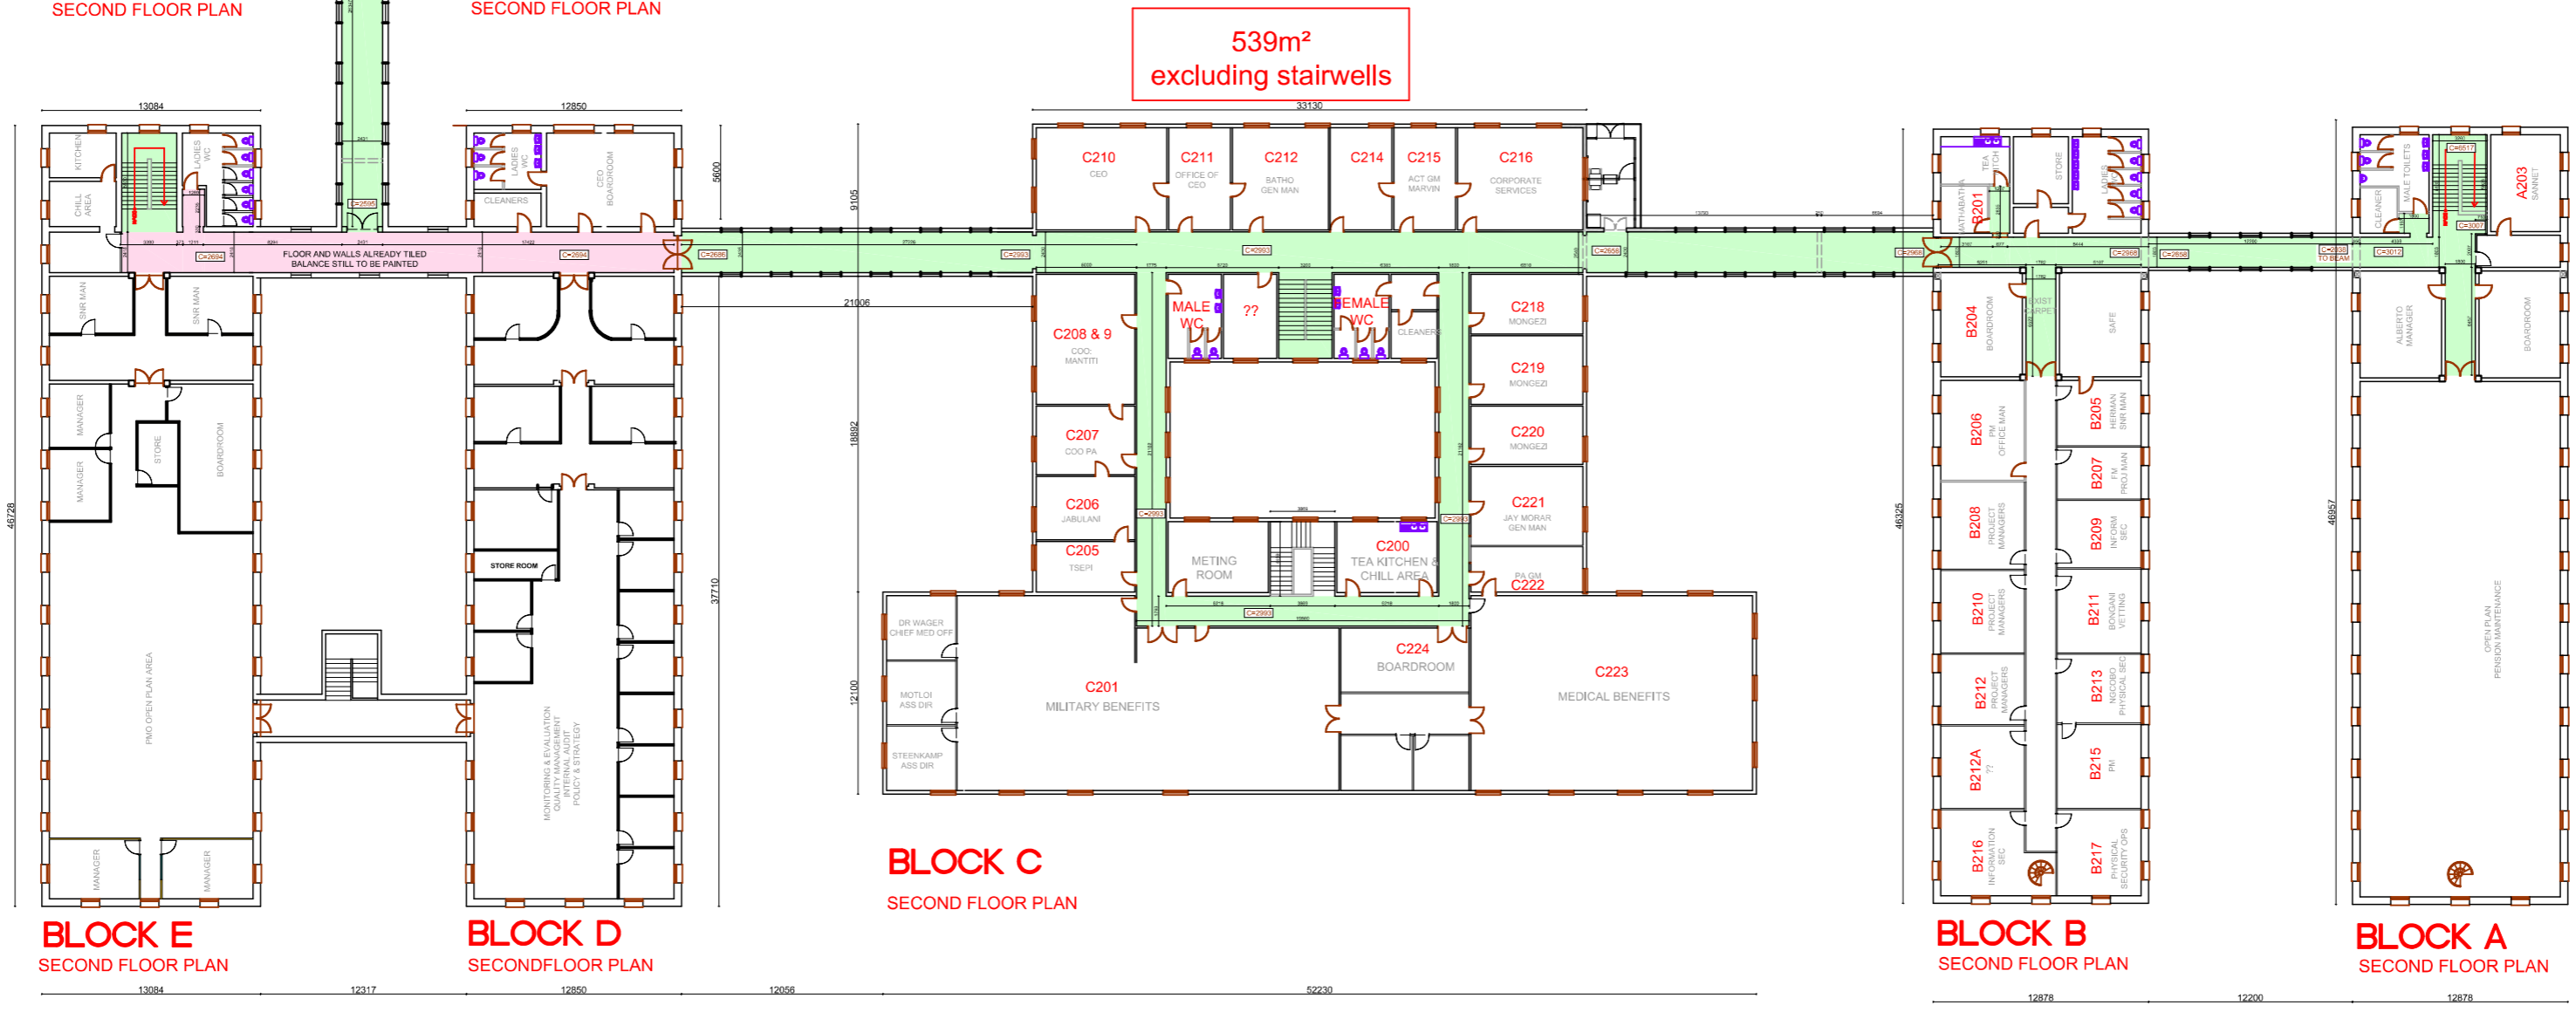

BLOCK E
SECOND FLOOR PLAN


BLOCK D
SECOND FLOOR PLAN

BLOCK C
SECOND FLOOR PLAN

BLOCK B
SECOND FLOOR PLAN

BLOCK A
SECOND FLOOR PLAN

SITE PLAN - SECOND FLOOR


the gpa
 Department: Government Pensions Administration Agency
 REPUBLIC OF SOUTH AFRICA

Project:
SECOND FLOOR SITE PLAN

Drawing Title:
BLOCK LAYOUTS

Date:	Drawn by:	Scale:
2014/03/29	SR	NTS
Project Number	Rev no:	Drawing Number
GPAA-27	1	04-01