




FRONT VIEW

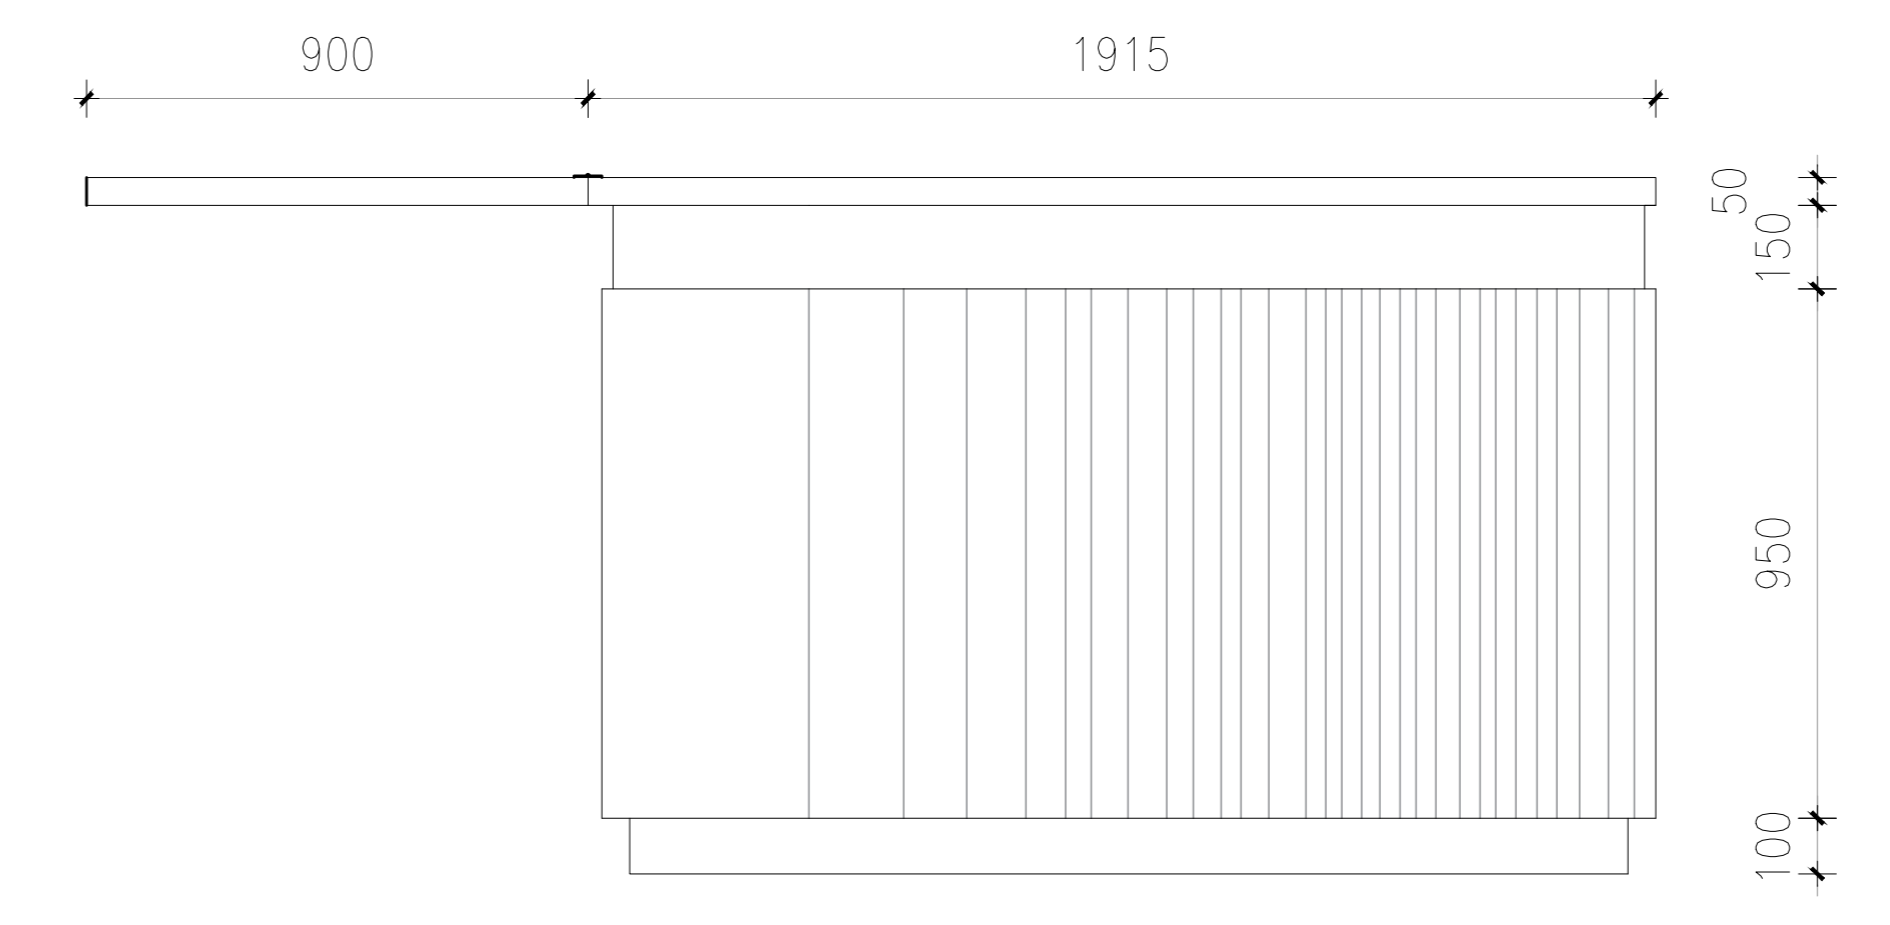

SIDE VIEW

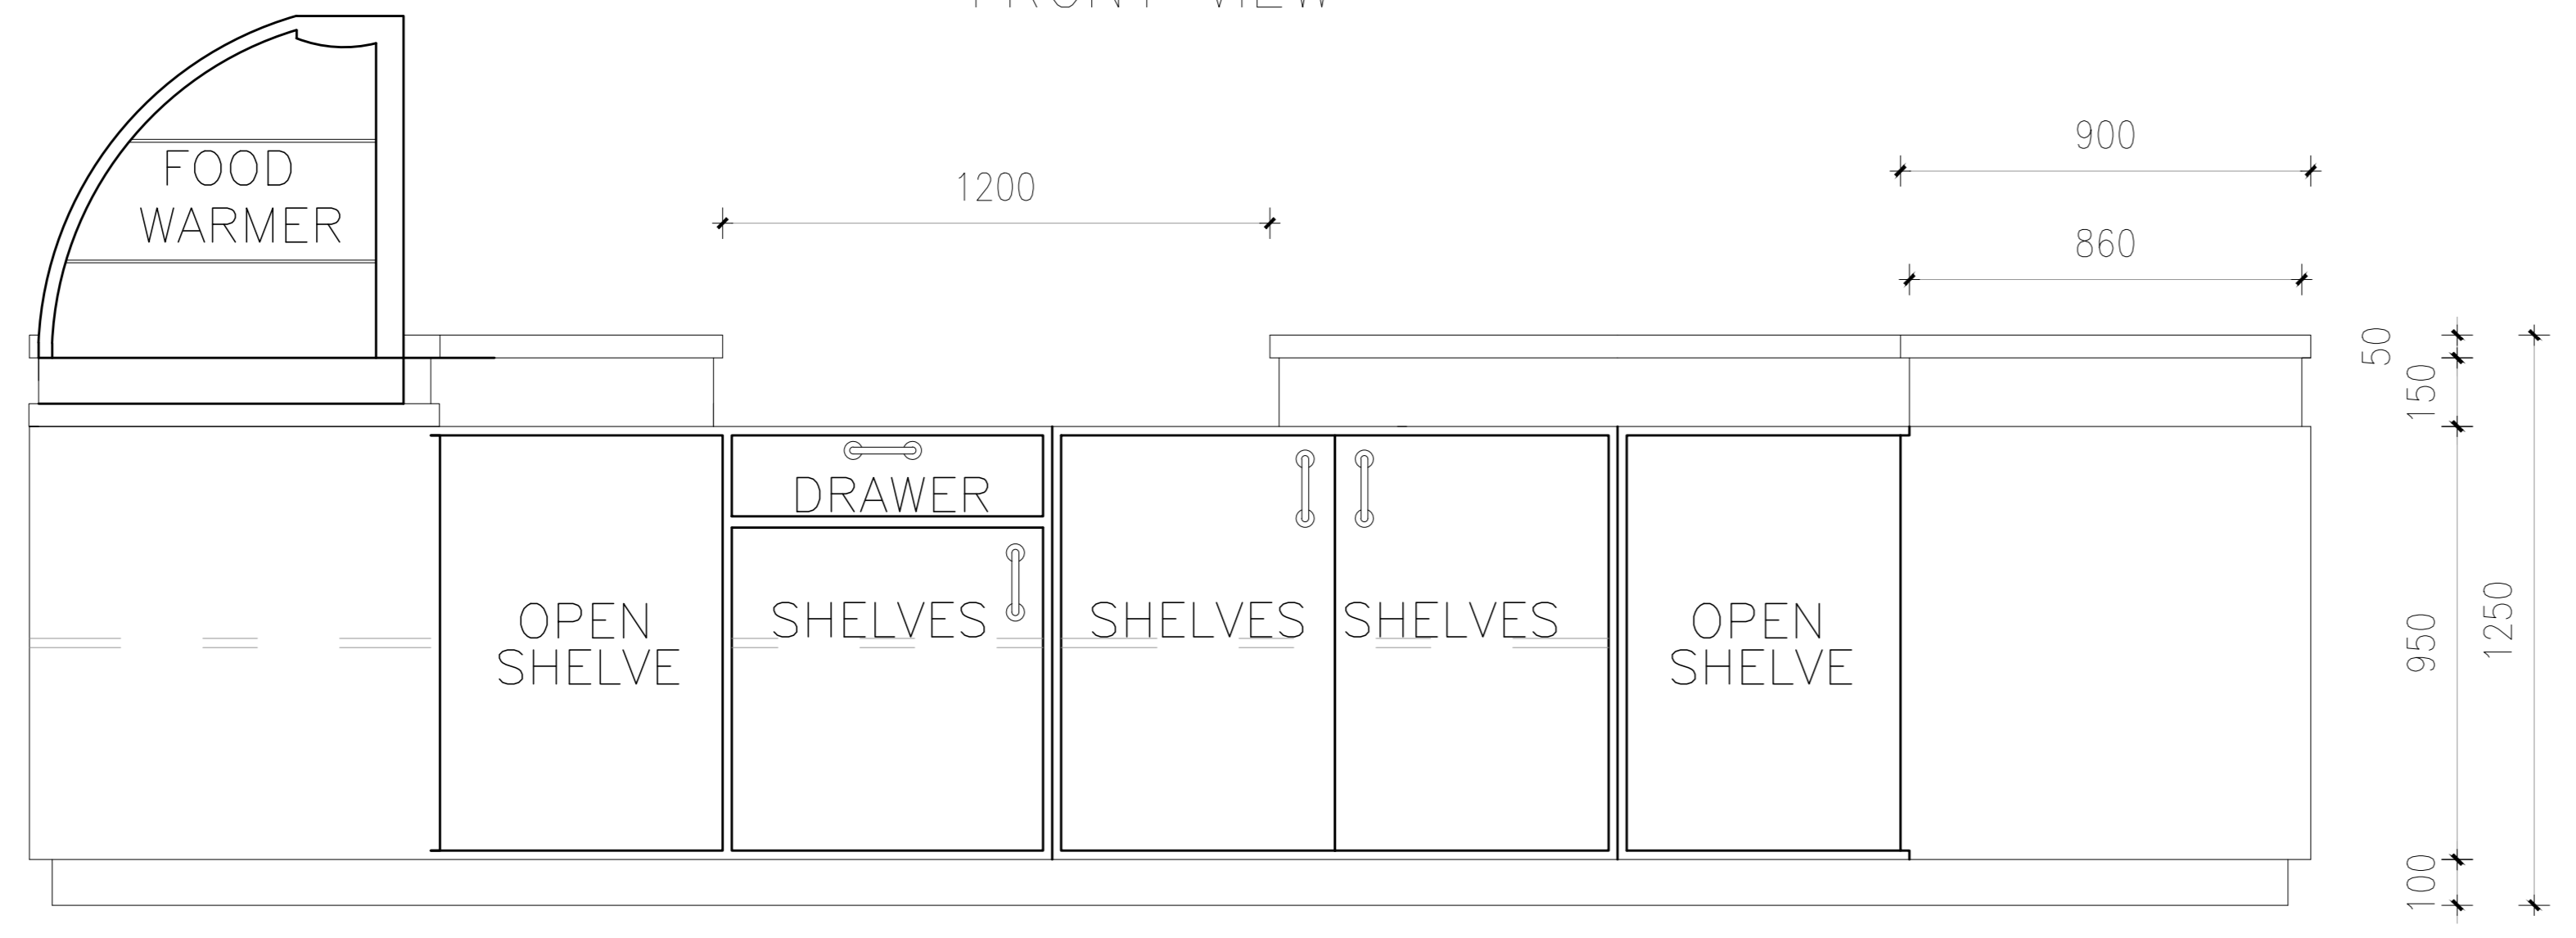


BACK VIEW

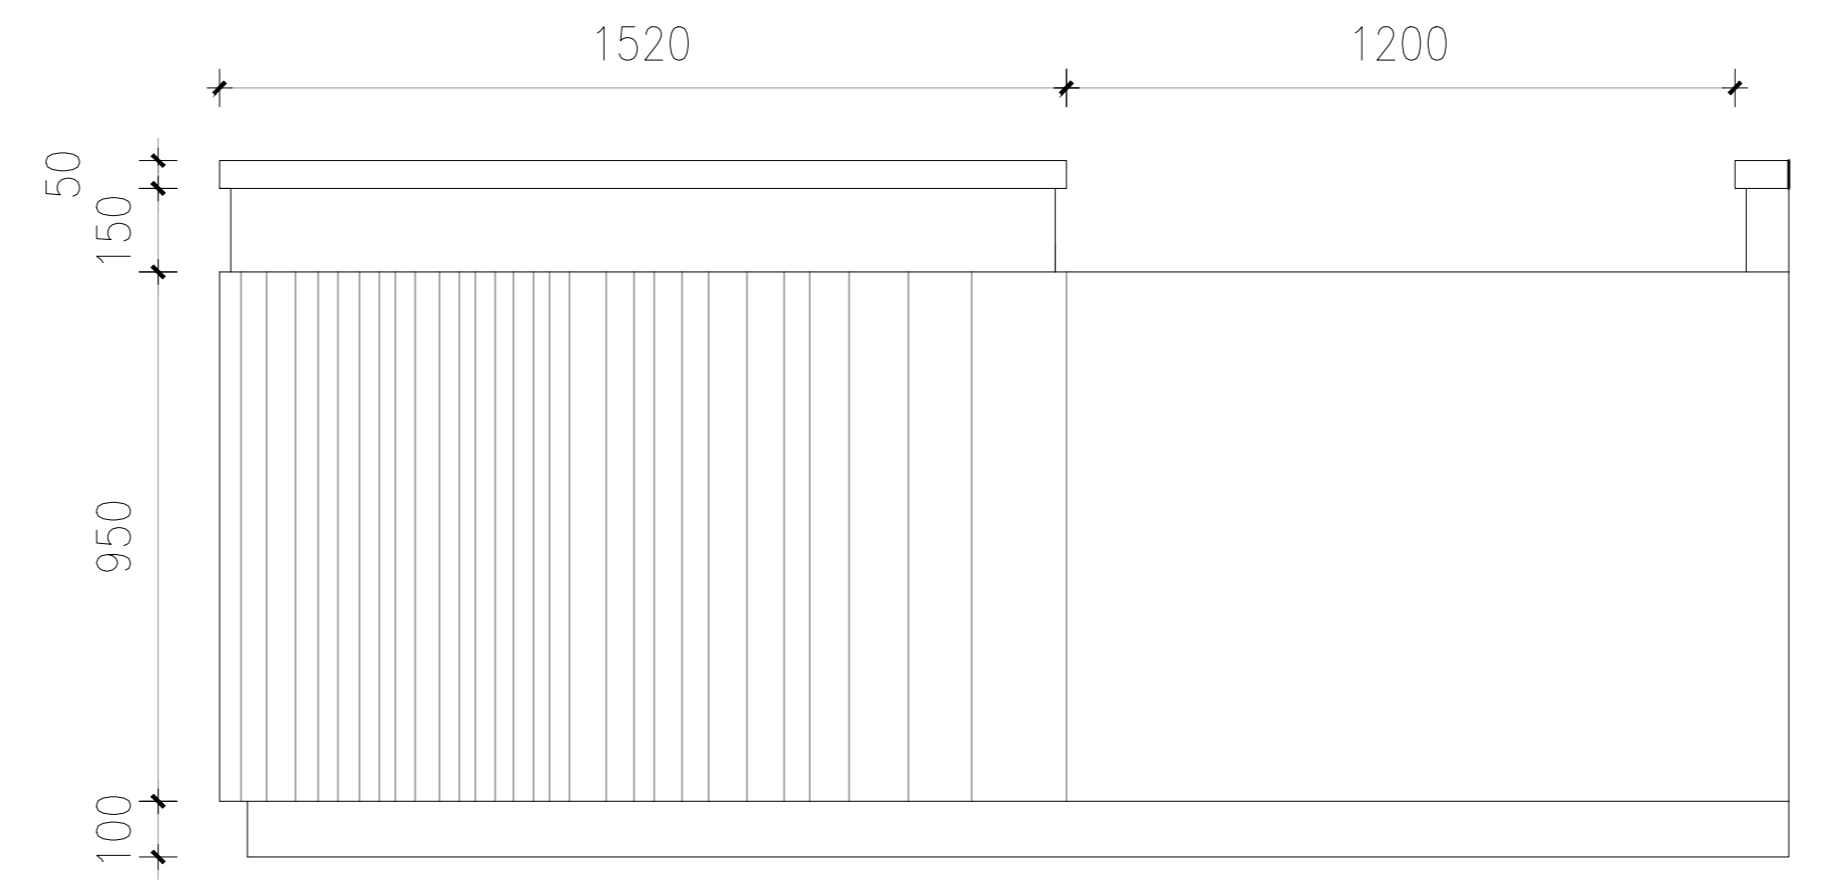


SIDE VIEW

50 mm BISON DURA WORKTOP

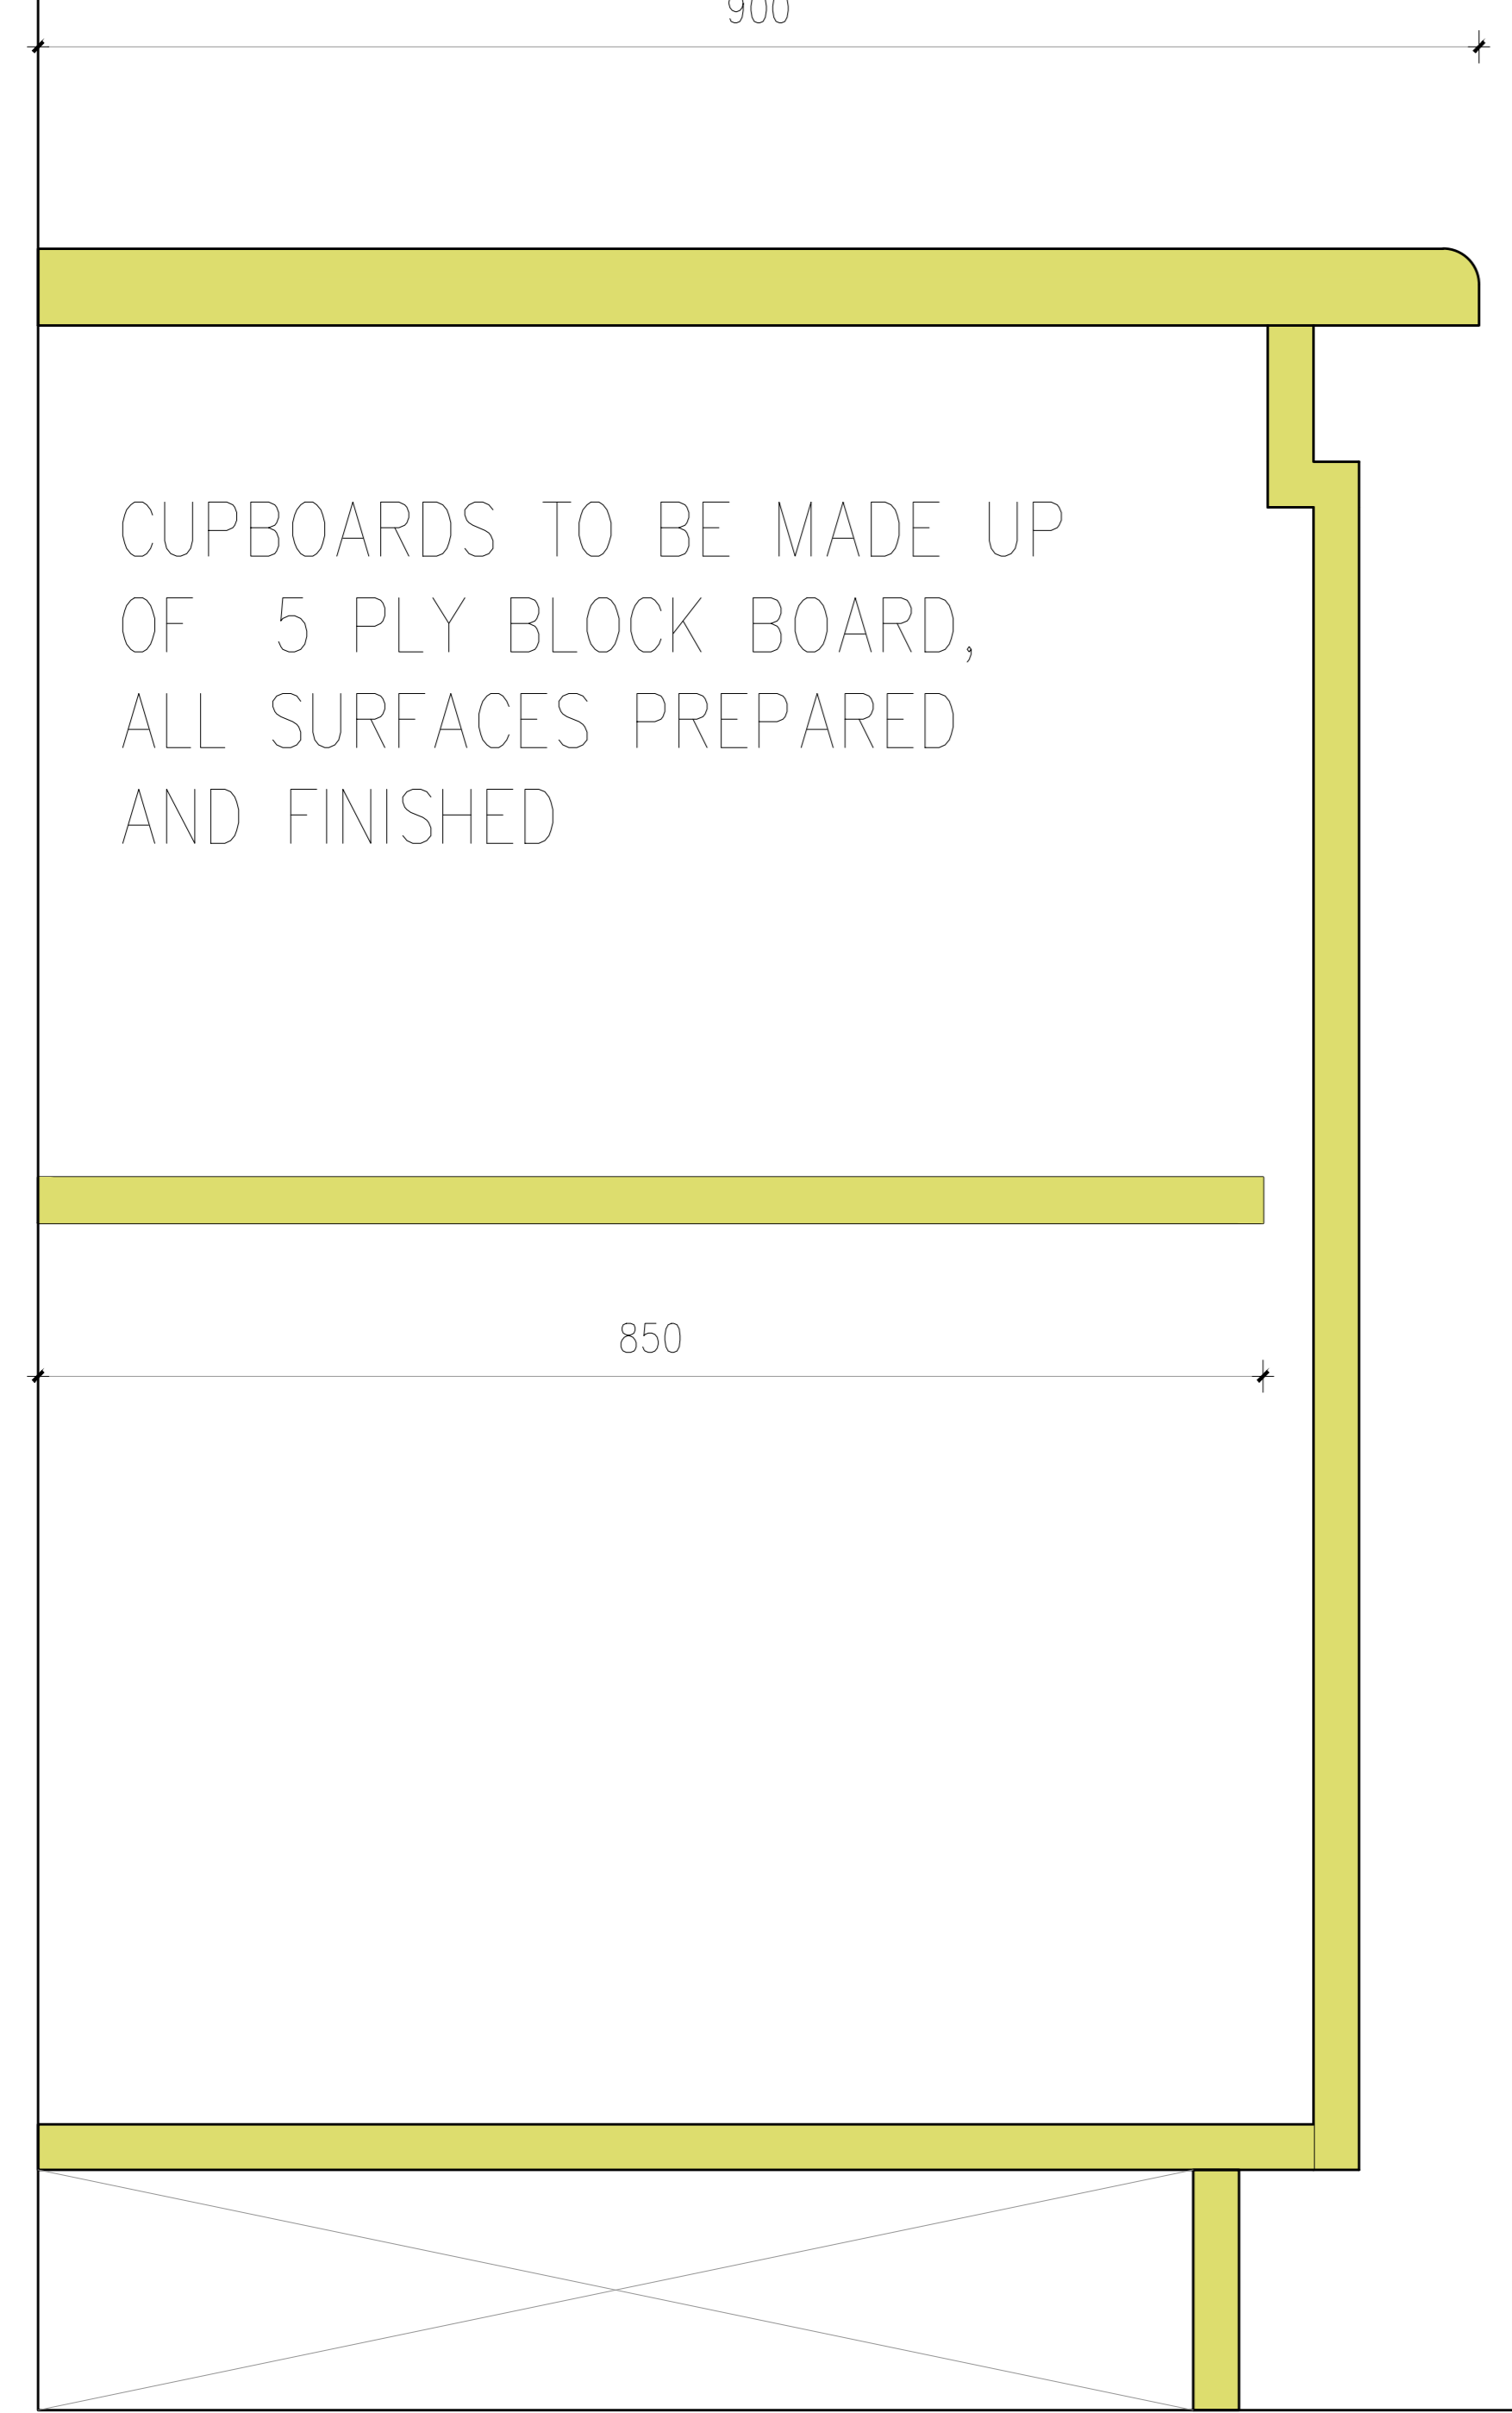


CUPBOARDS TO BE MADE UP OF 5 PLY BLOCK BOARD, ALL SURFACES PREPARED AND FINISHED

1:10 DETAIL 1

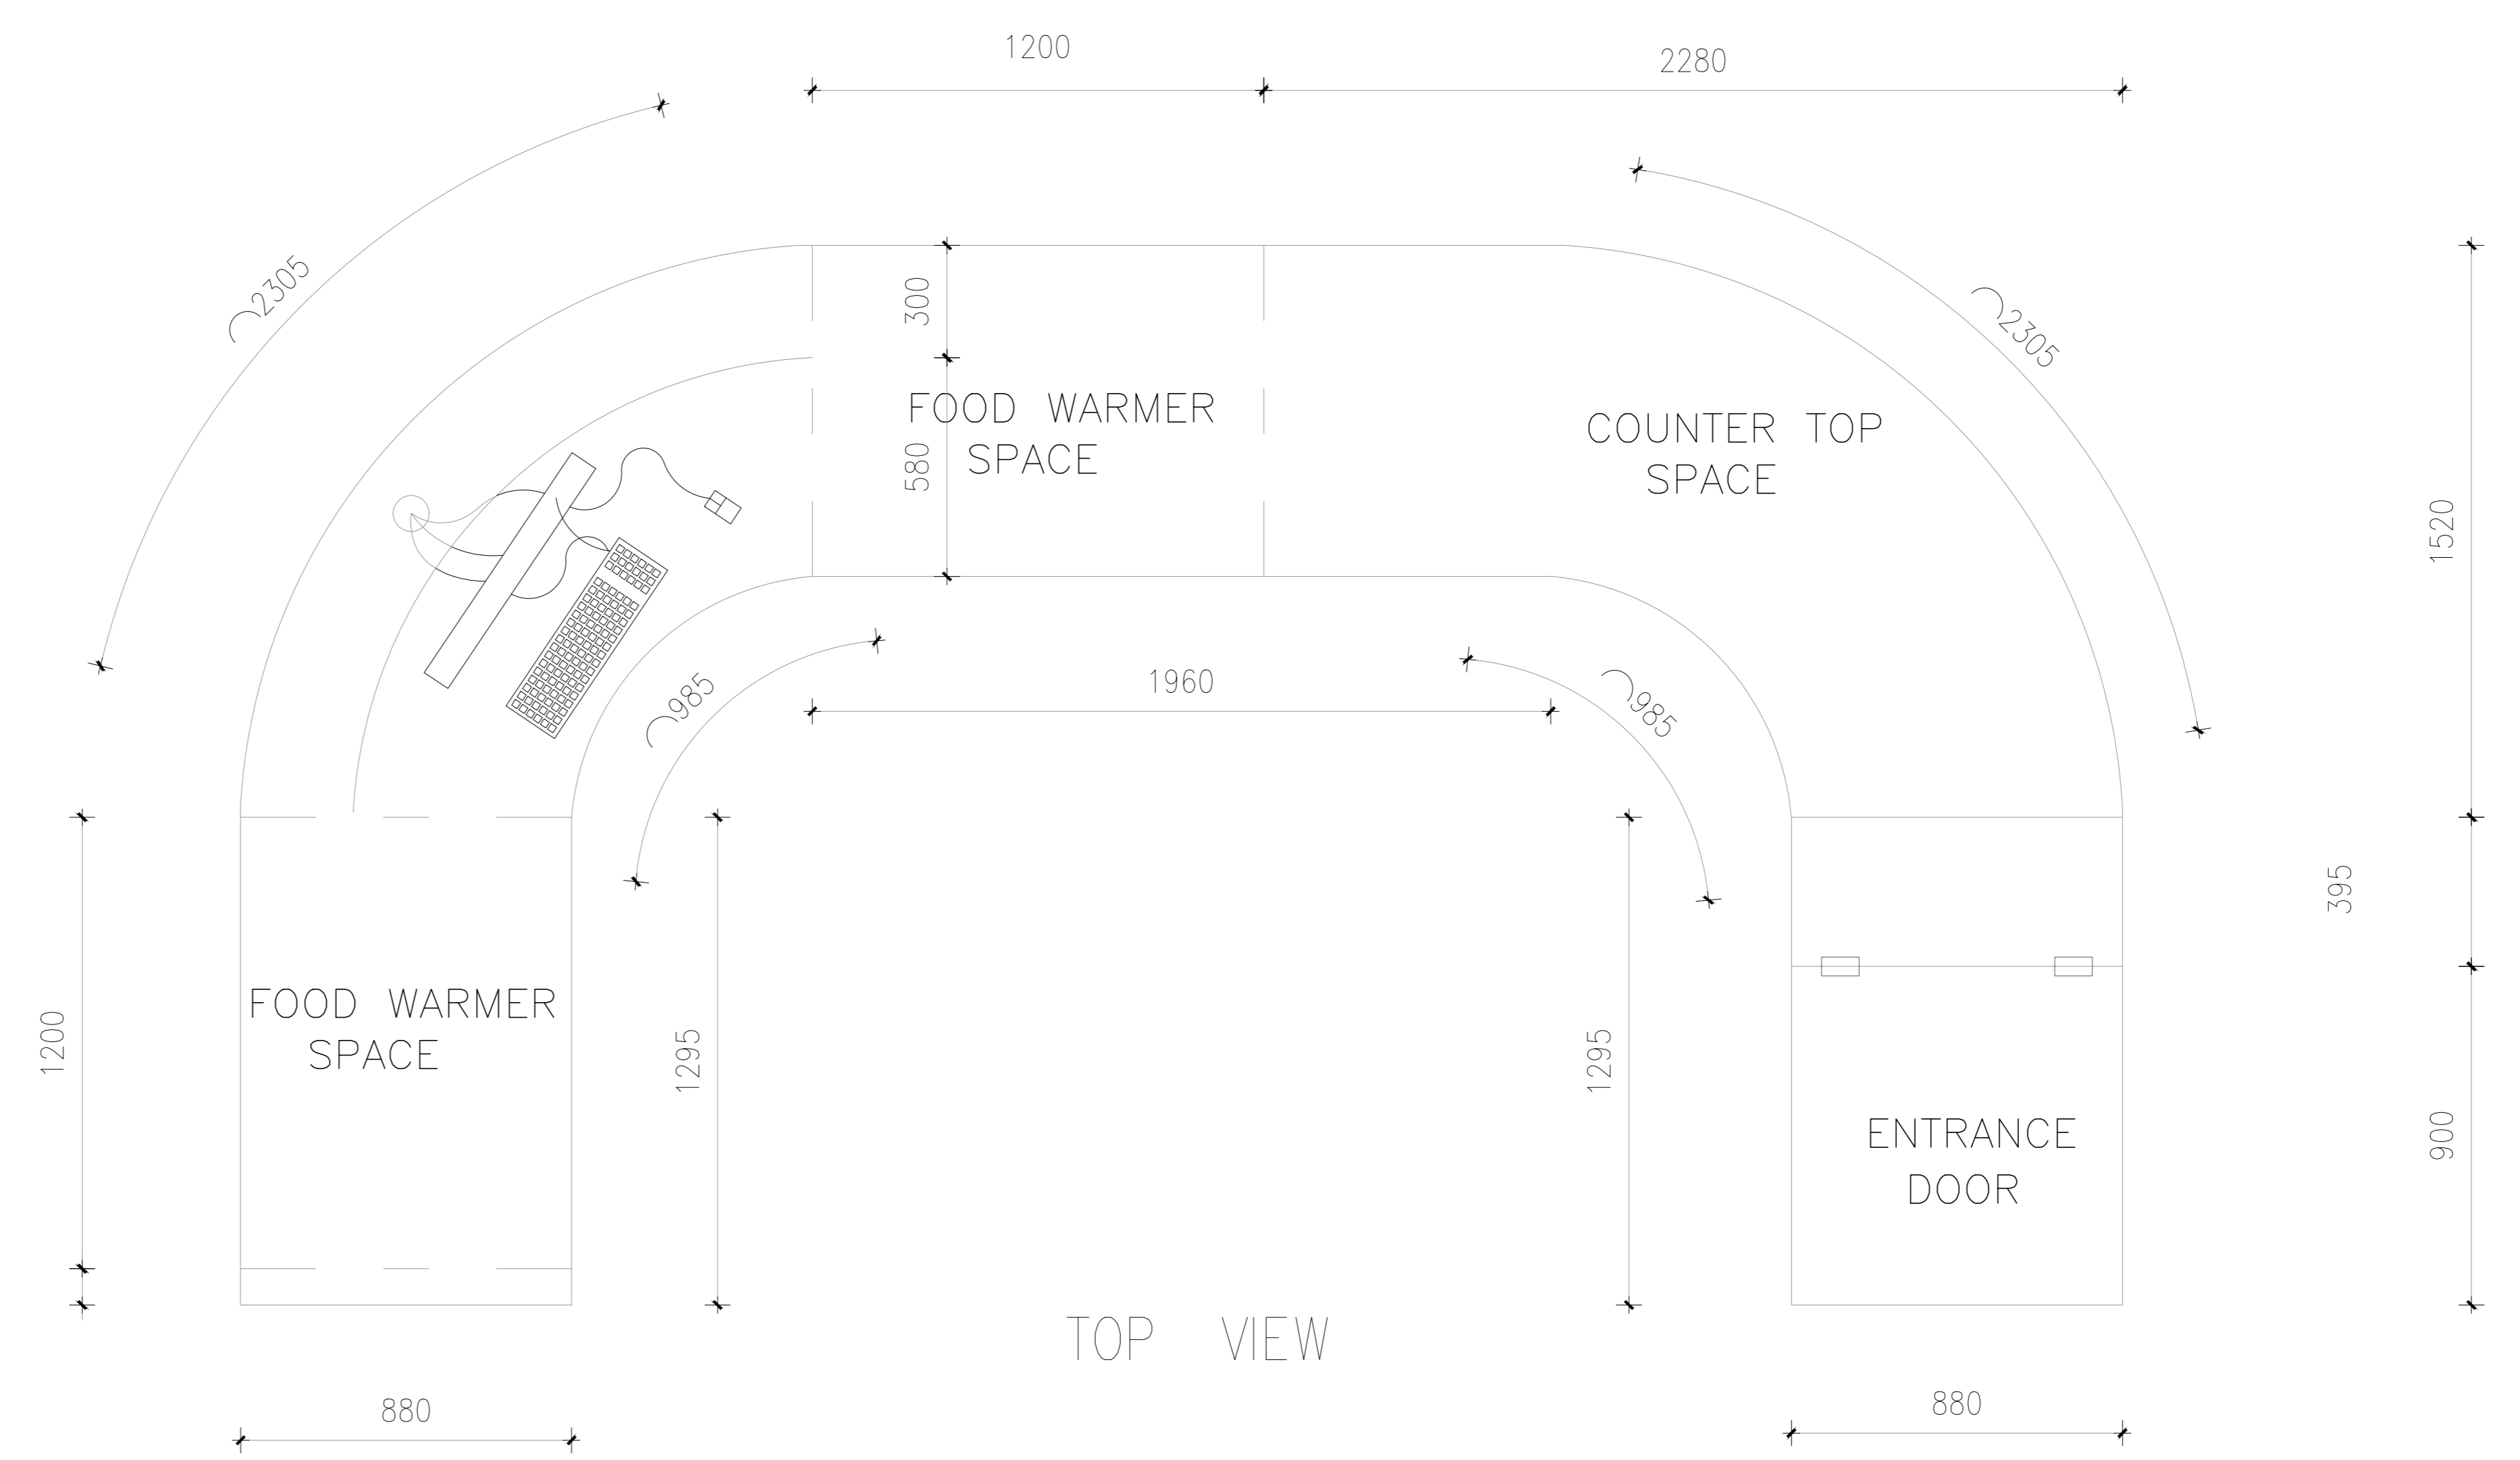

TOP VIEW

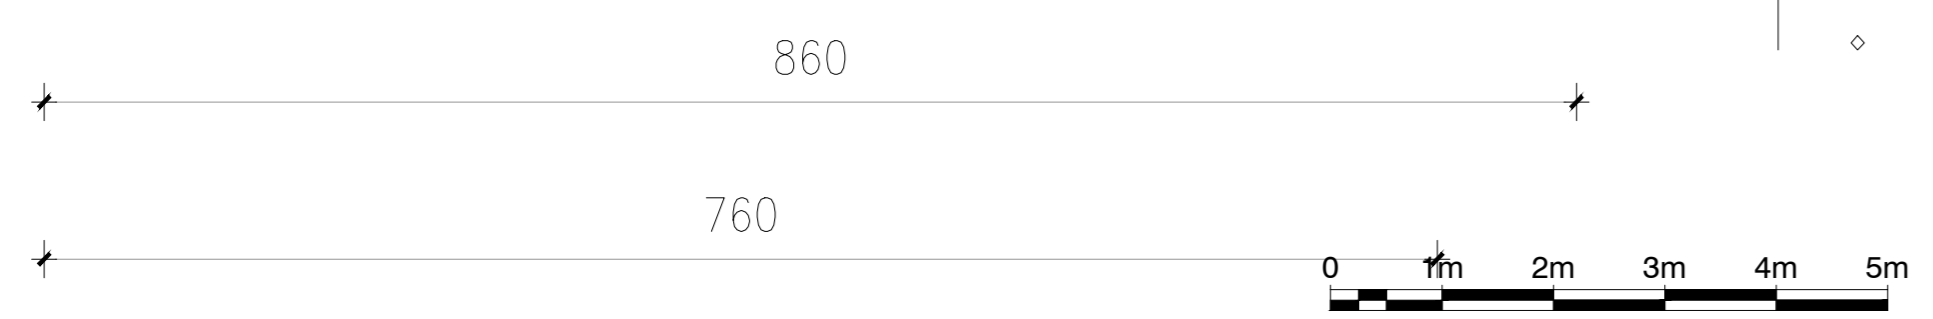

Drawing Description	
CANTEEN - LAYOUT	
FURNITURE LAYOUT	
Drawn: S.POSWA	Date: 2016
Scale: 1:50 1:10	
APPLEBLU HOLDINGS	Revision
DOW Drawing Number	Revision
WCS 024246/	