


SMOKING 02 1:50



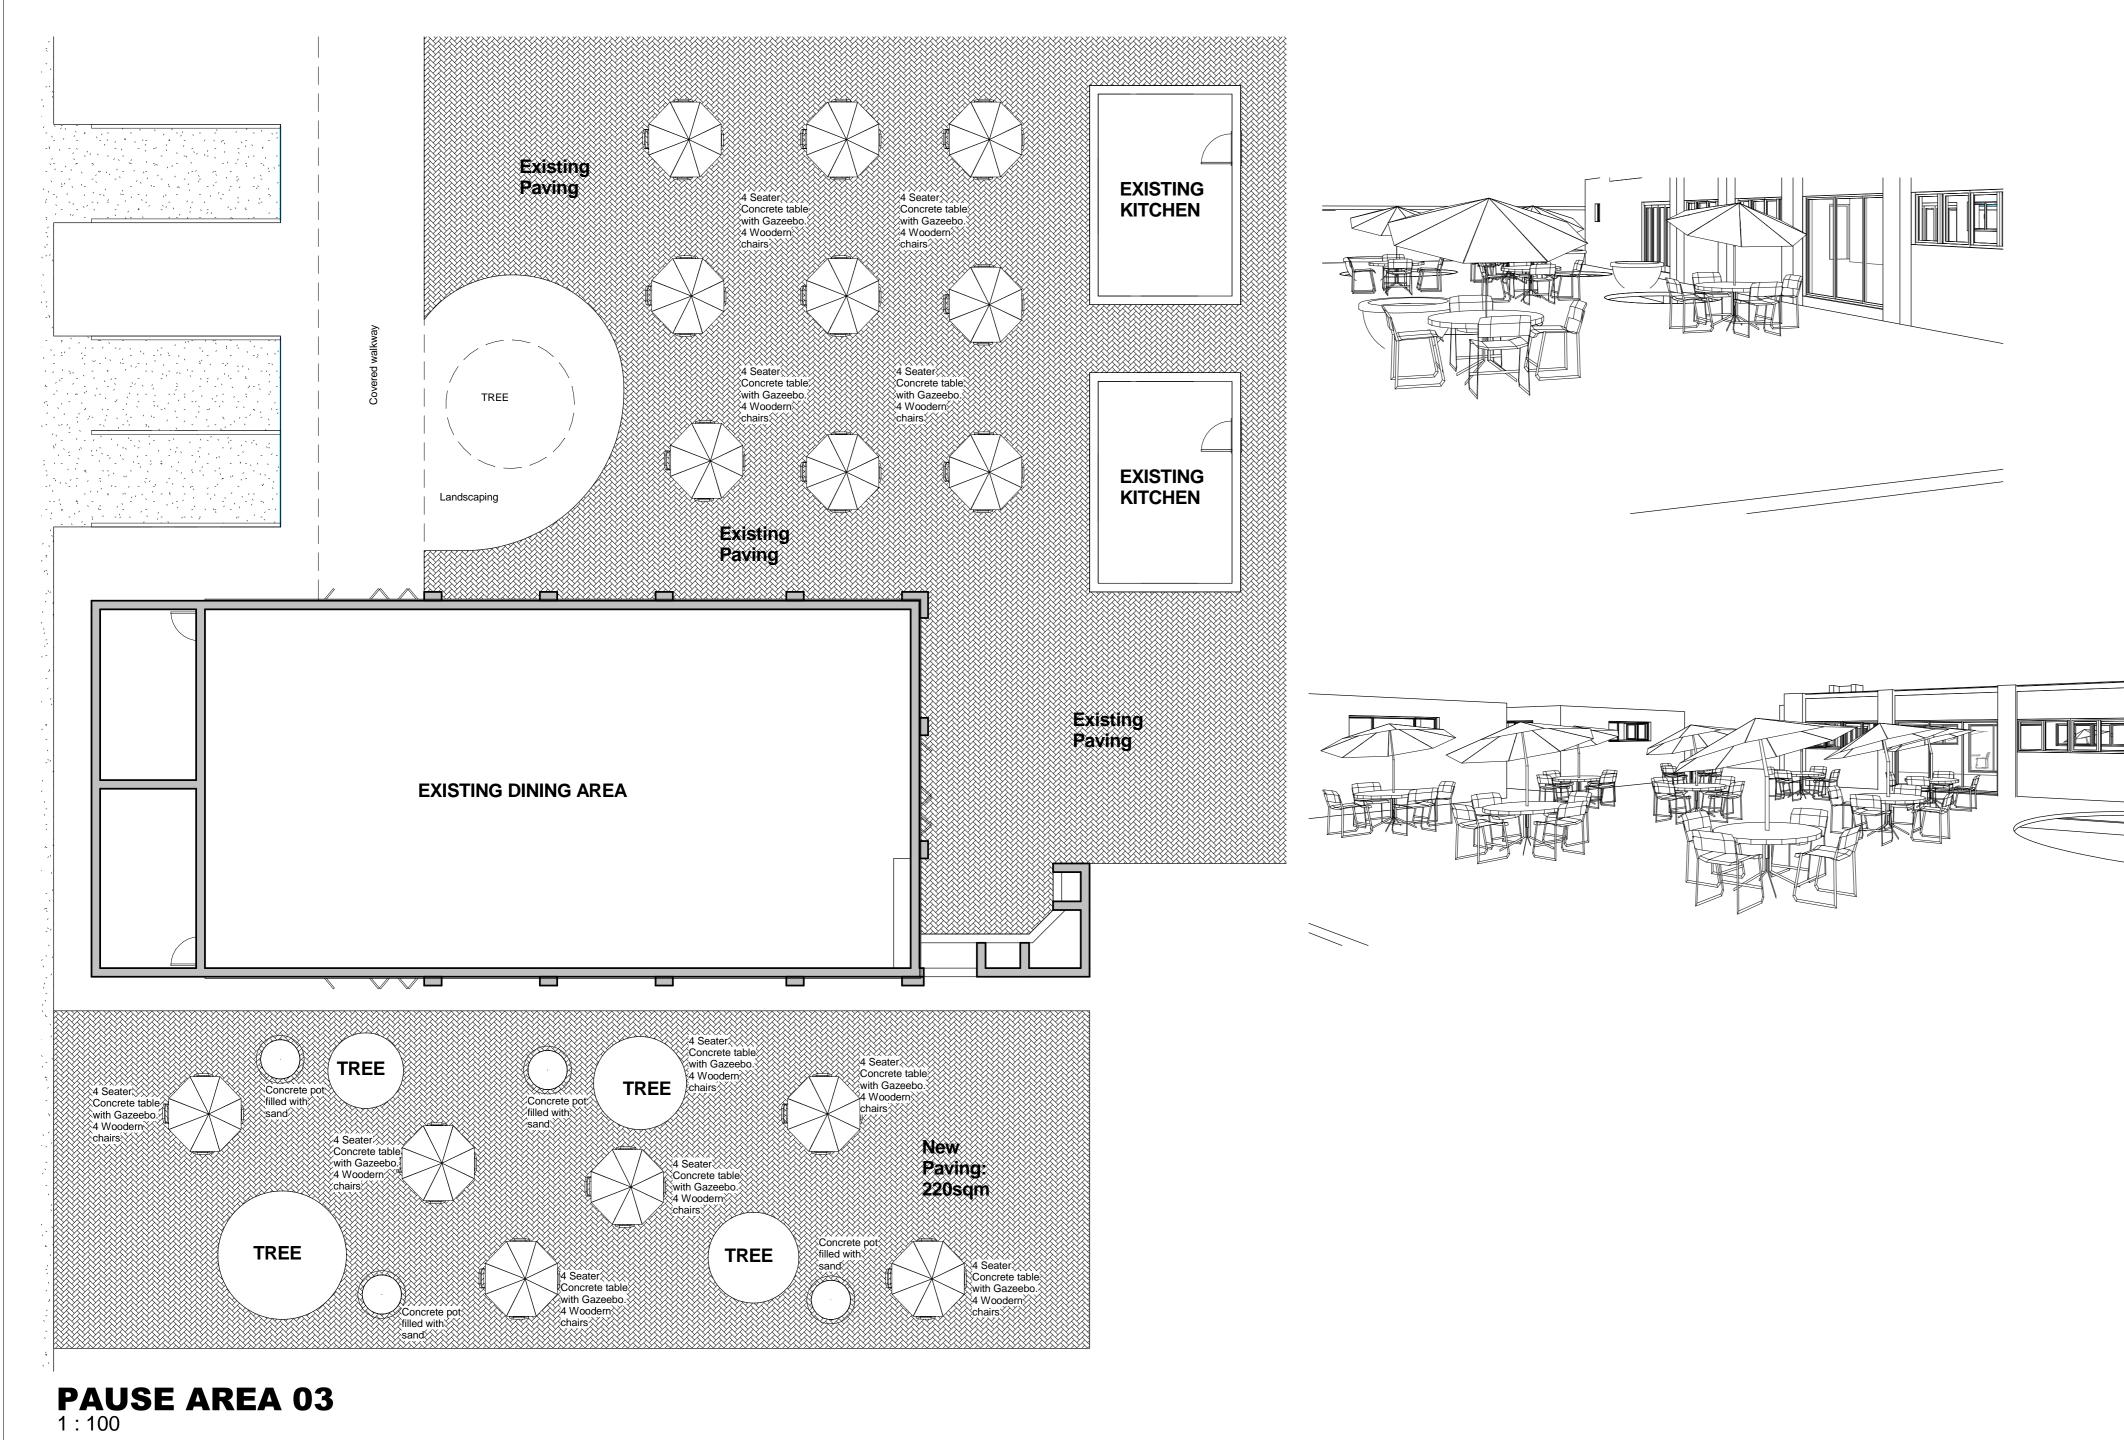

PAUSE AREA 03

